

CURVE TABLE

CURVE	DELTA ANGLE	RADIUS	ARC	TANGENT	CHORD	CHORD BEARING
C 1	52° 24' 50"	225.00'	205.83'	110.75'	198.73'	N 05° 09' 24" E
C 2	35° 30' 05"	328.25'	209.12'	108.24'	205.60'	N 14° 06' 47" E
C 3	22° 41' 37"	473.33'	187.48'	94.98'	186.25'	N 07° 12' 33" E

LINE TABLE

LINE	BEARING	DISTANCE
L 1	S 77° 00' 38" W	81.30'
L 2	N 04° 08' 16" W	134.17'


Boundary Survey:

Of
Tract 12
Coal Hill Acres

Property Of
Wayne D. & Sharon S. Tharp
Steven W. & Sonya L. Yancey
2nd Civil District
Scott County, TN

BEING A PORTION OF THE PROPERTY AS
DESCRIBED IN WARRANTY DEED BOOK 236,
PAGE 307. TAX MAP NO. 12B, PARCEL NO.
33.02.

DATE: SEPTEMBER 13, 2006
JOB NO.: J0147T12

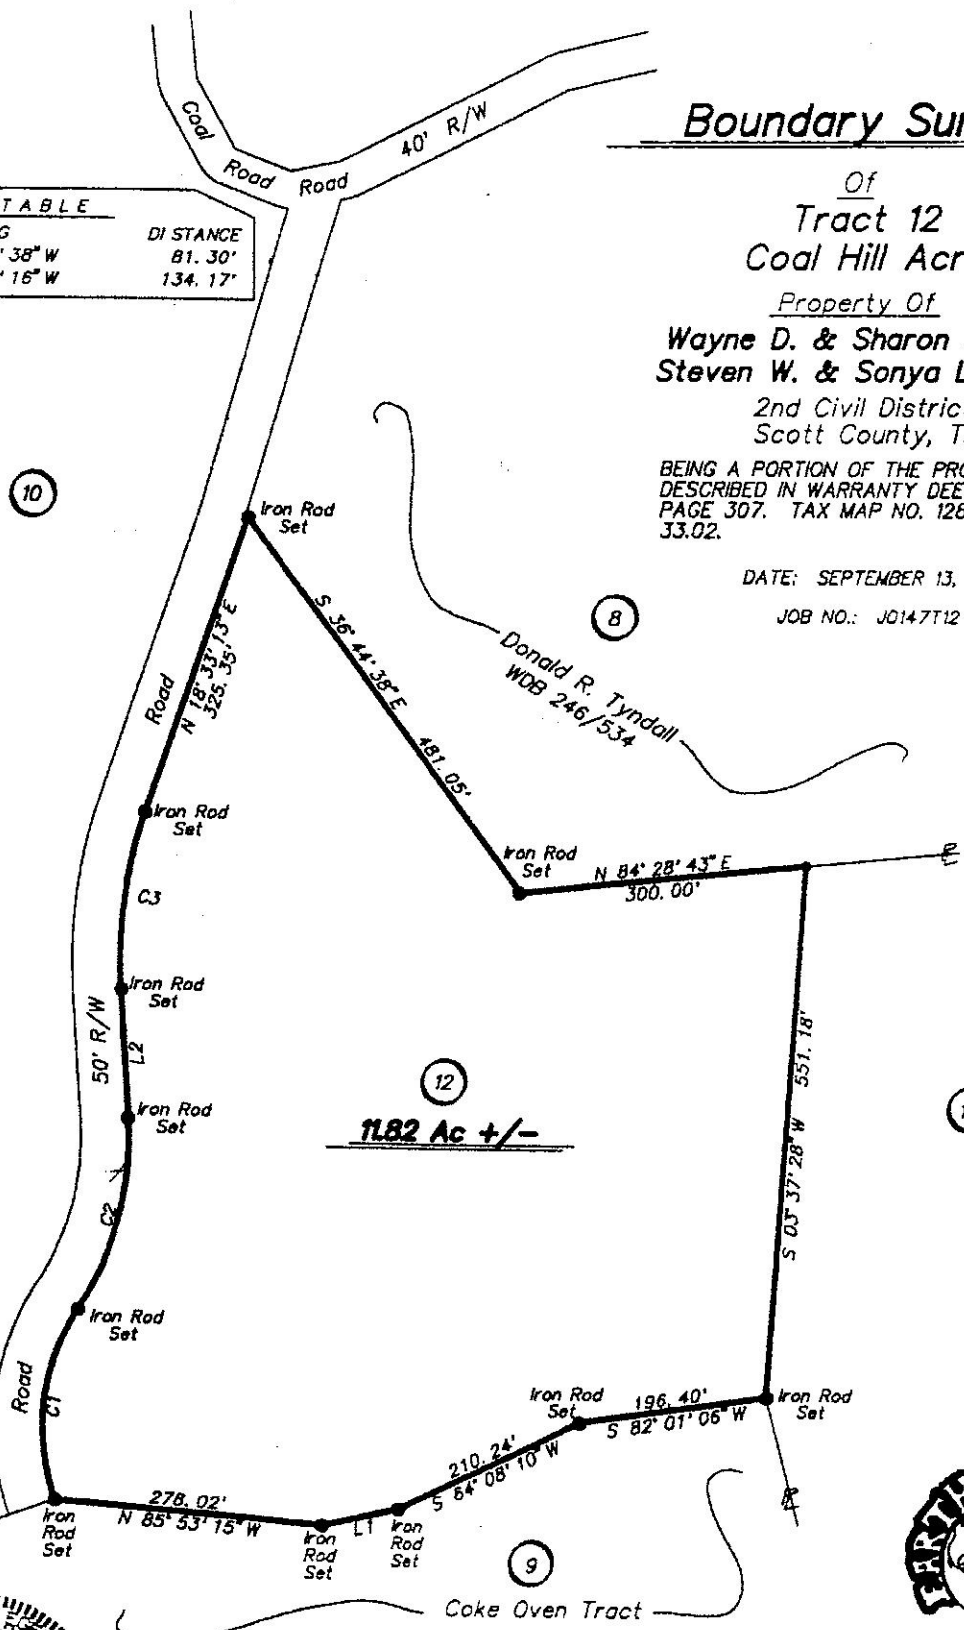

Surveyors & Consultants
P.O. Box 14, Eagle, TN 37703
(423) 637-3748



NOTE: All Iron Rod Set Are 1/2" x 18" Rebar
With Plastic Identification Cap Stamped
TN #1302 & KY #2517 Unless Otherwise
Noted.
9/19/06

Proximity Map